


조명회로도

Light Circuit Plan

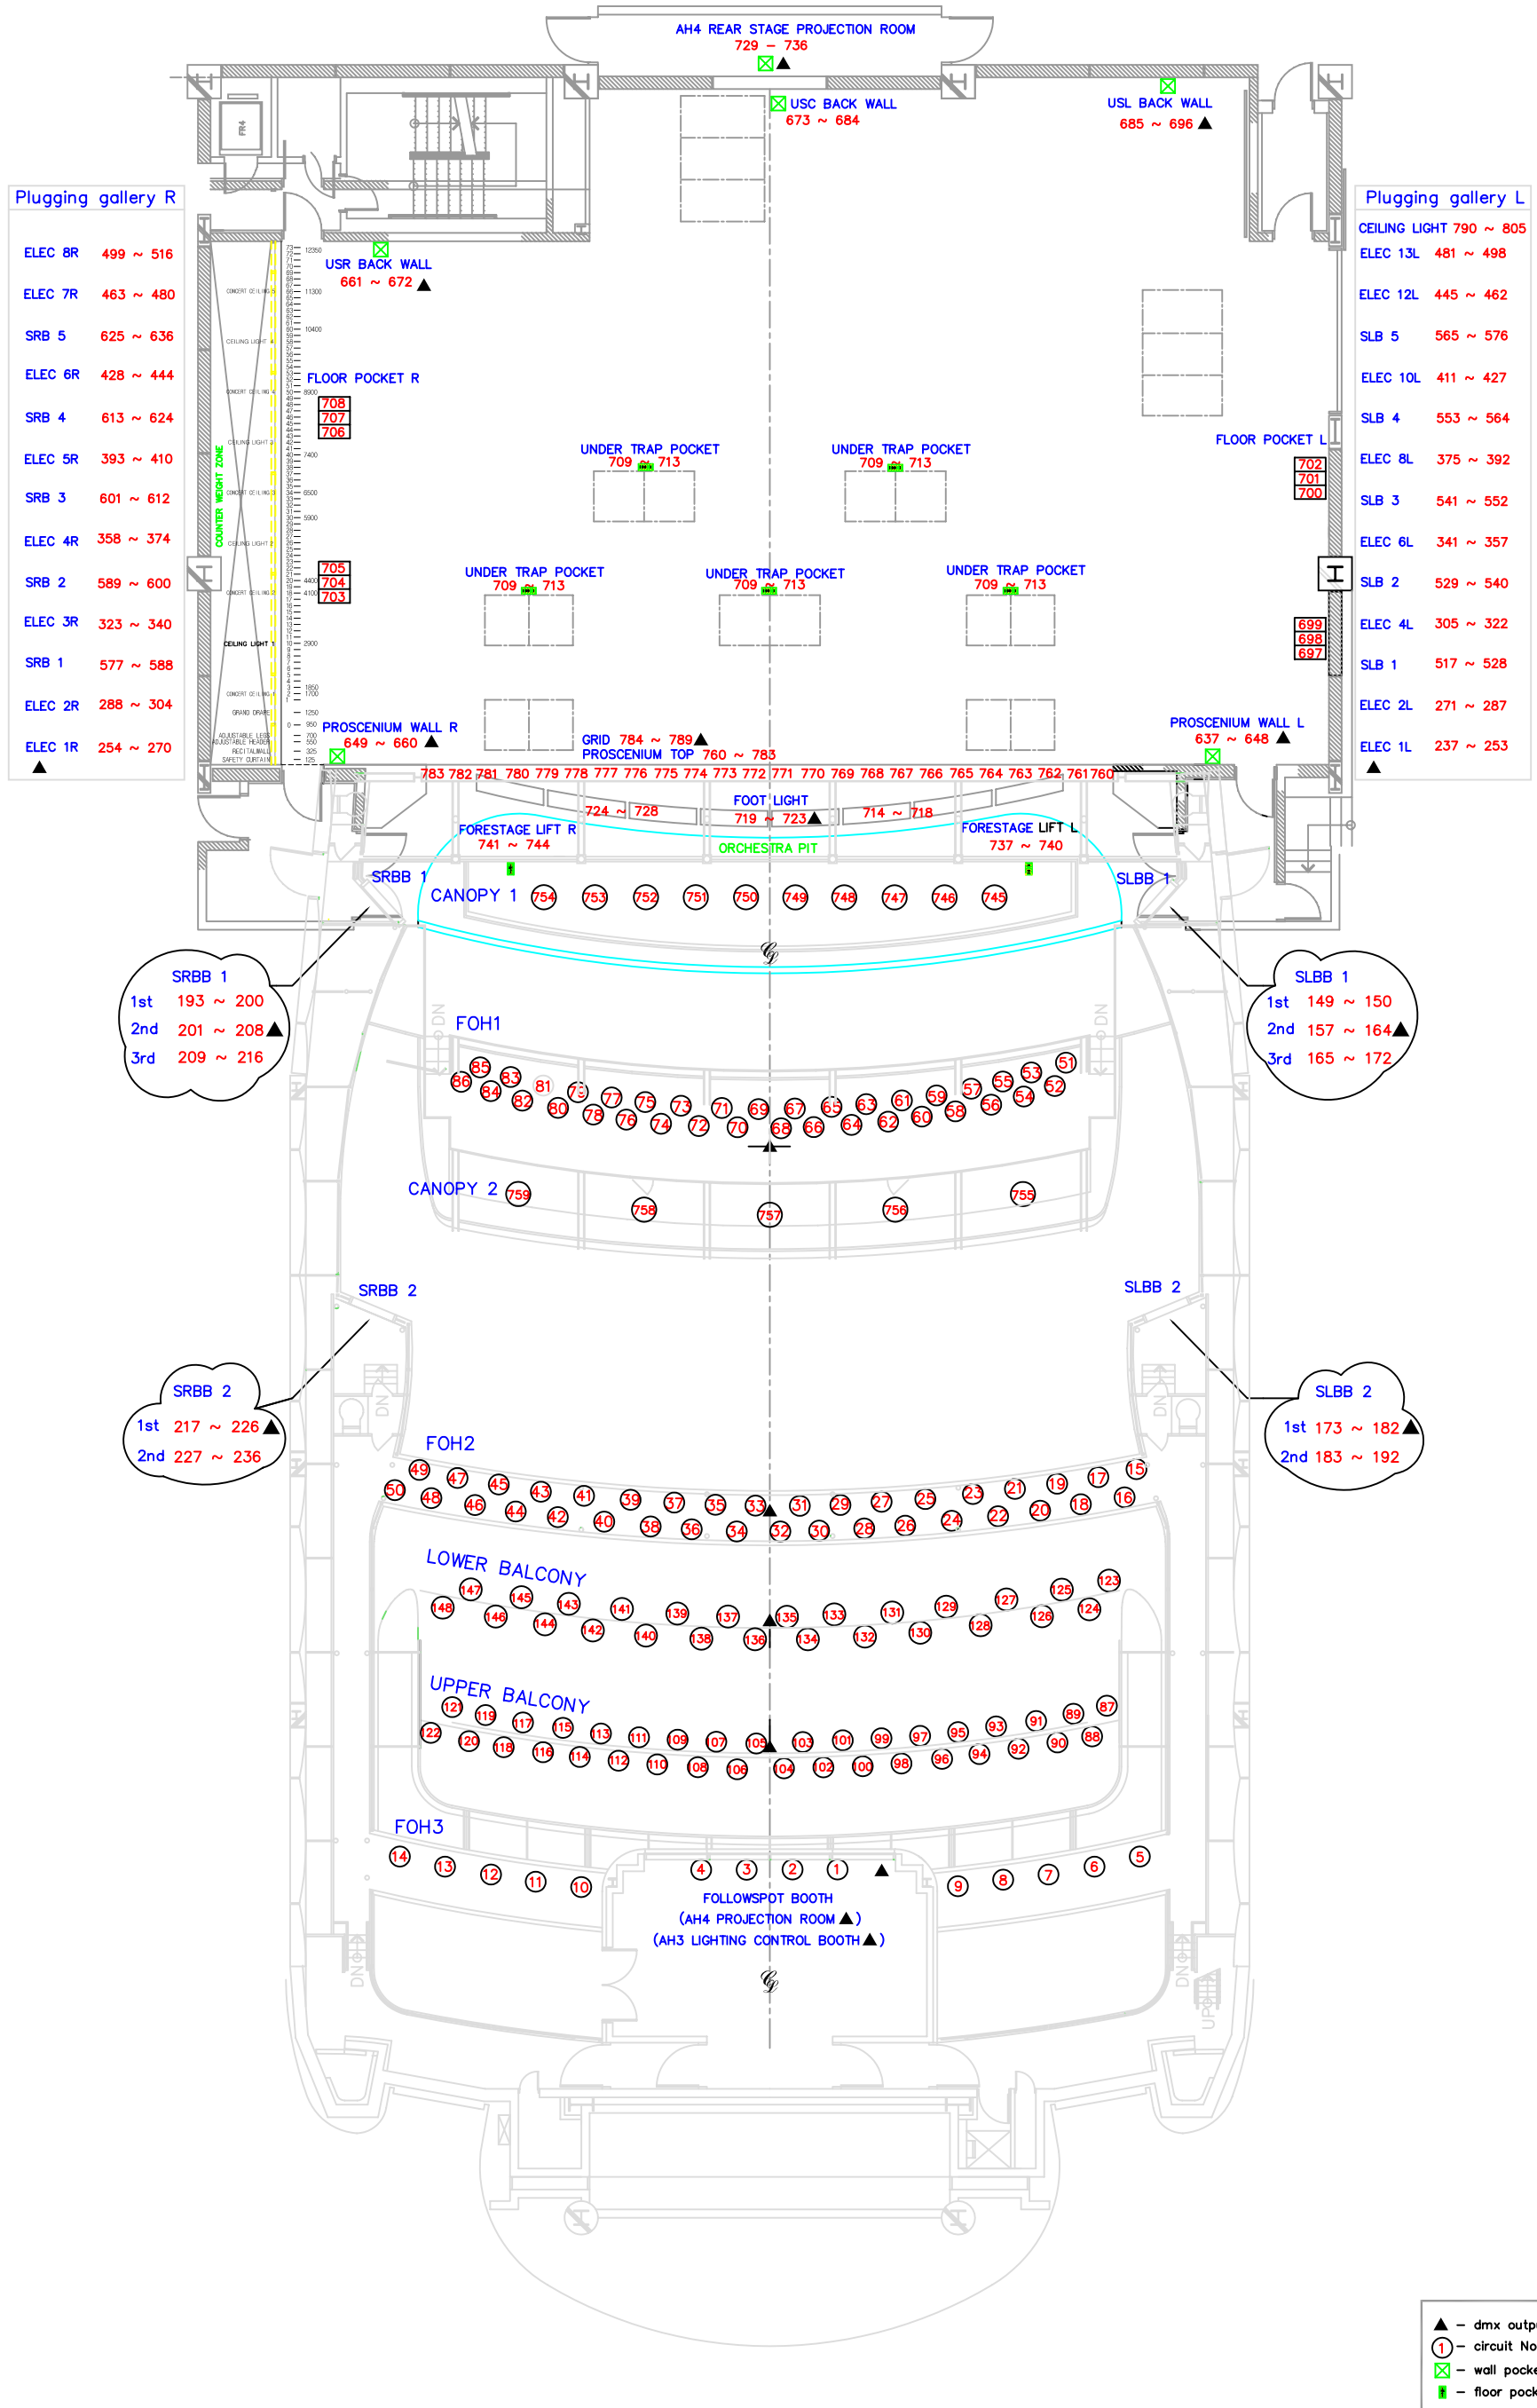

Plugging gallery R

ELEC 8R	499 ~ 516
ELEC 7R	463 ~ 480
SRB 5	625 ~ 636
ELEC 6R	428 ~ 444
SRB 4	613 ~ 624
ELEC 5R	393 ~ 410
SRB 3	601 ~ 612
ELEC 4R	358 ~ 374
SRB 2	589 ~ 600
ELEC 3R	323 ~ 340
SRB 1	577 ~ 588
ELEC 2R	288 ~ 304
ELEC 1R	254 ~ 270

Plugging gallery L

CEILING LIGHT	790 ~ 805
ELEC 13L	481 ~ 498
ELEC 12L	445 ~ 462
SLB 5	565 ~ 576
ELEC 10L	411 ~ 427
SLB 4	553 ~ 564
ELEC 8L	375 ~ 392
SLB 3	541 ~ 552
ELEC 6L	341 ~ 357
SLB 2	529 ~ 540
ELEC 4L	305 ~ 322
SLB 1	517 ~ 528
ELEC 2L	271 ~ 287
ELEC 1L	237 ~ 253

SRBB 1
1st 193 ~ 200
2nd 201 ~ 208▲
3rd 209 ~ 216

SLBB 1
1st 149 ~ 150
2nd 157 ~ 164▲
3rd 165 ~ 172

SRBB 2
1st 217 ~ 226▲
2nd 227 ~ 236

SLBB 2
1st 173 ~ 182▲
2nd 183 ~ 192

▲ - dmx output locations
① - circuit No.
☒ - wall pocket
■ - floor pocket